


Onderstaande detailtekening betreft slechts een voorbeeldconstructie.

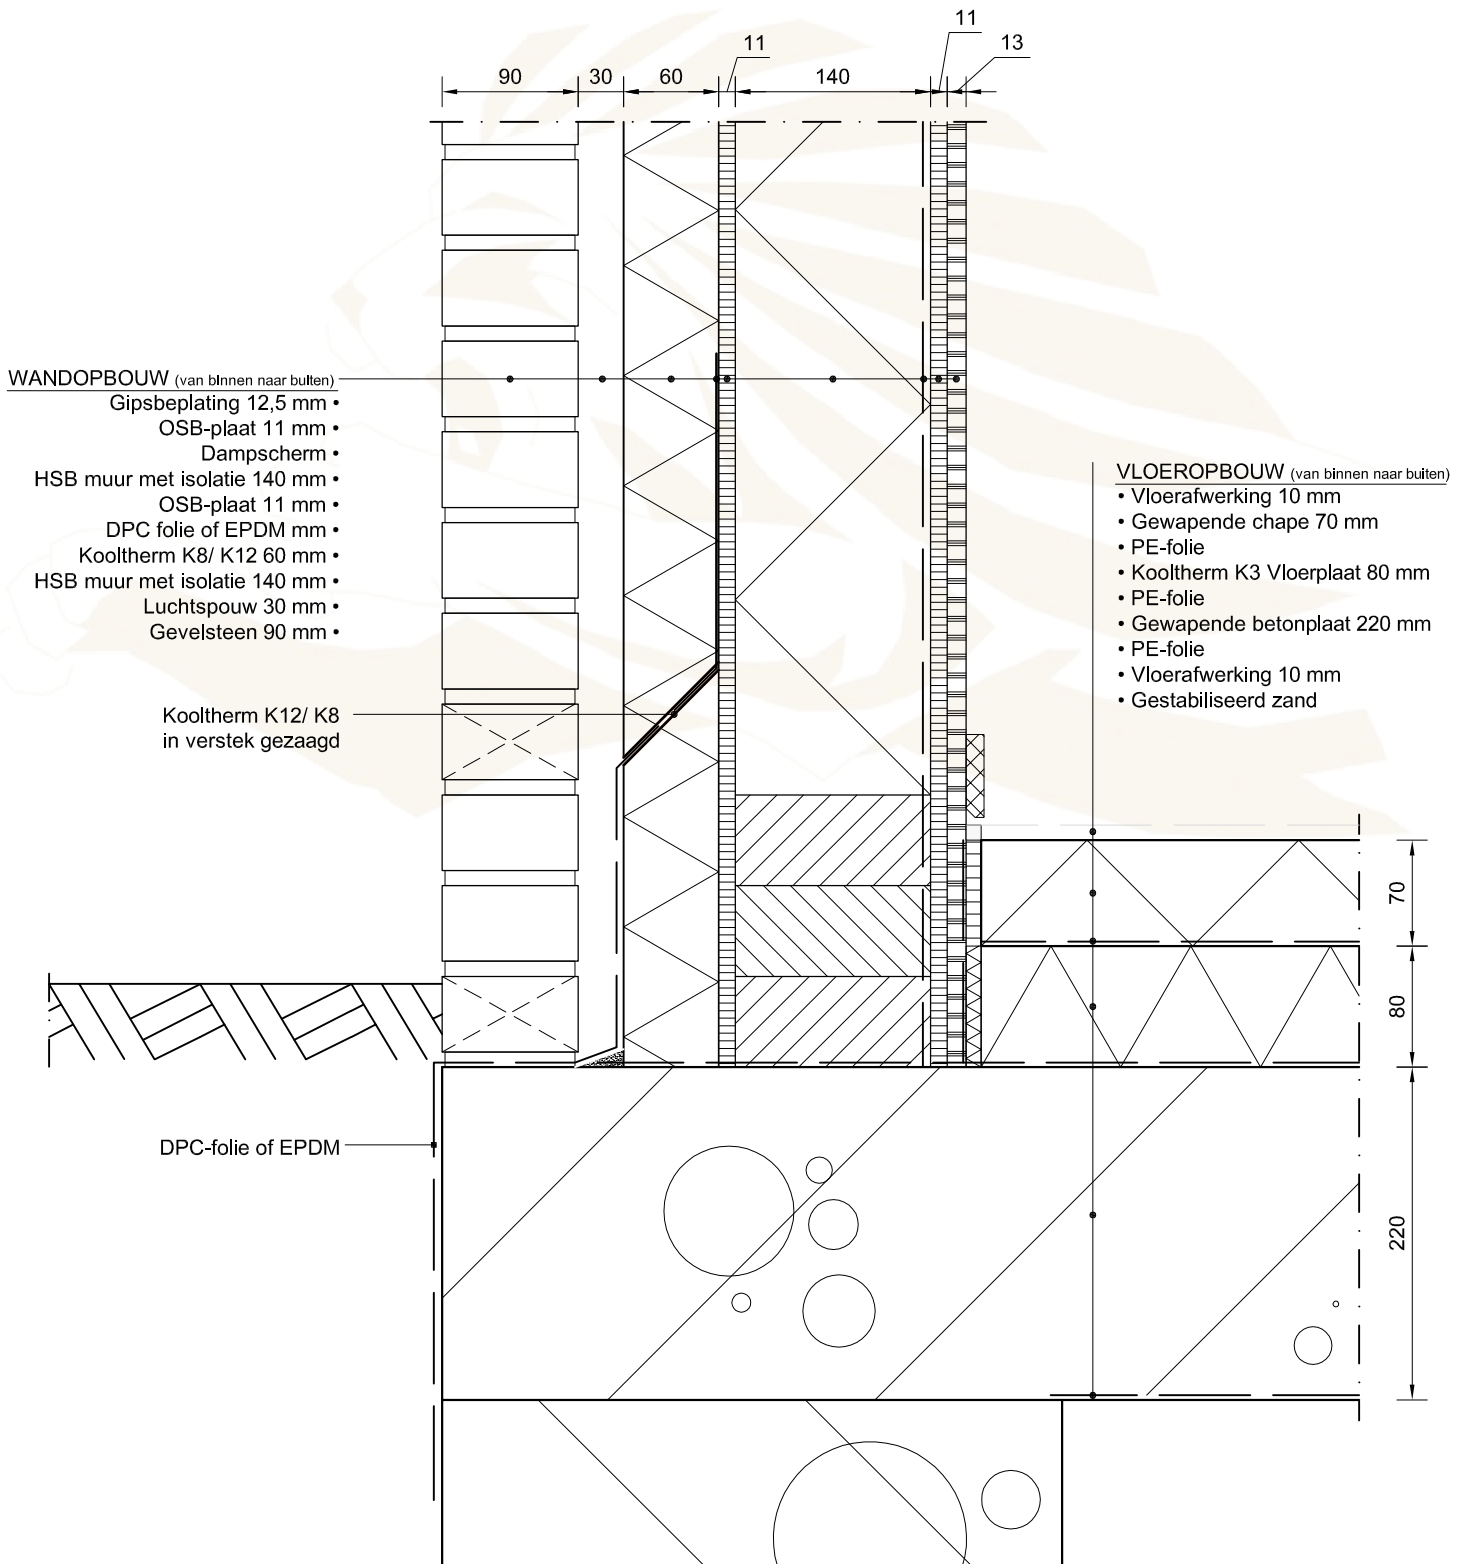

Kingspan Insulation B.V.
 Lingewei 8
 4004 LL Tiel
 Netherlands
 Tel: +32(0) 14 23 60 93
 Fax: +32(0) 14 23 60 94
 E-mail: technical@kingspaninsulation.be

THIS CAD DRAWING (electronic or paper format) AND THE COPYRIGHT THEREON ARE THE PROPERTY OF **KINGSPAN INSULATION BV** AND MUST NOT BE REPRODUCED IN PART OR IN WHOLE OR PASSED ON TO OTHERS WITHOUT PERMISSION

Kooltherm® K8/ K12 HSB compact systeem Funderingsdetail

Drawing No:
Principedetail 01

Scale:
1:5 @ A4